


# MARINA DISTRICT STORMWATER LAYOUT

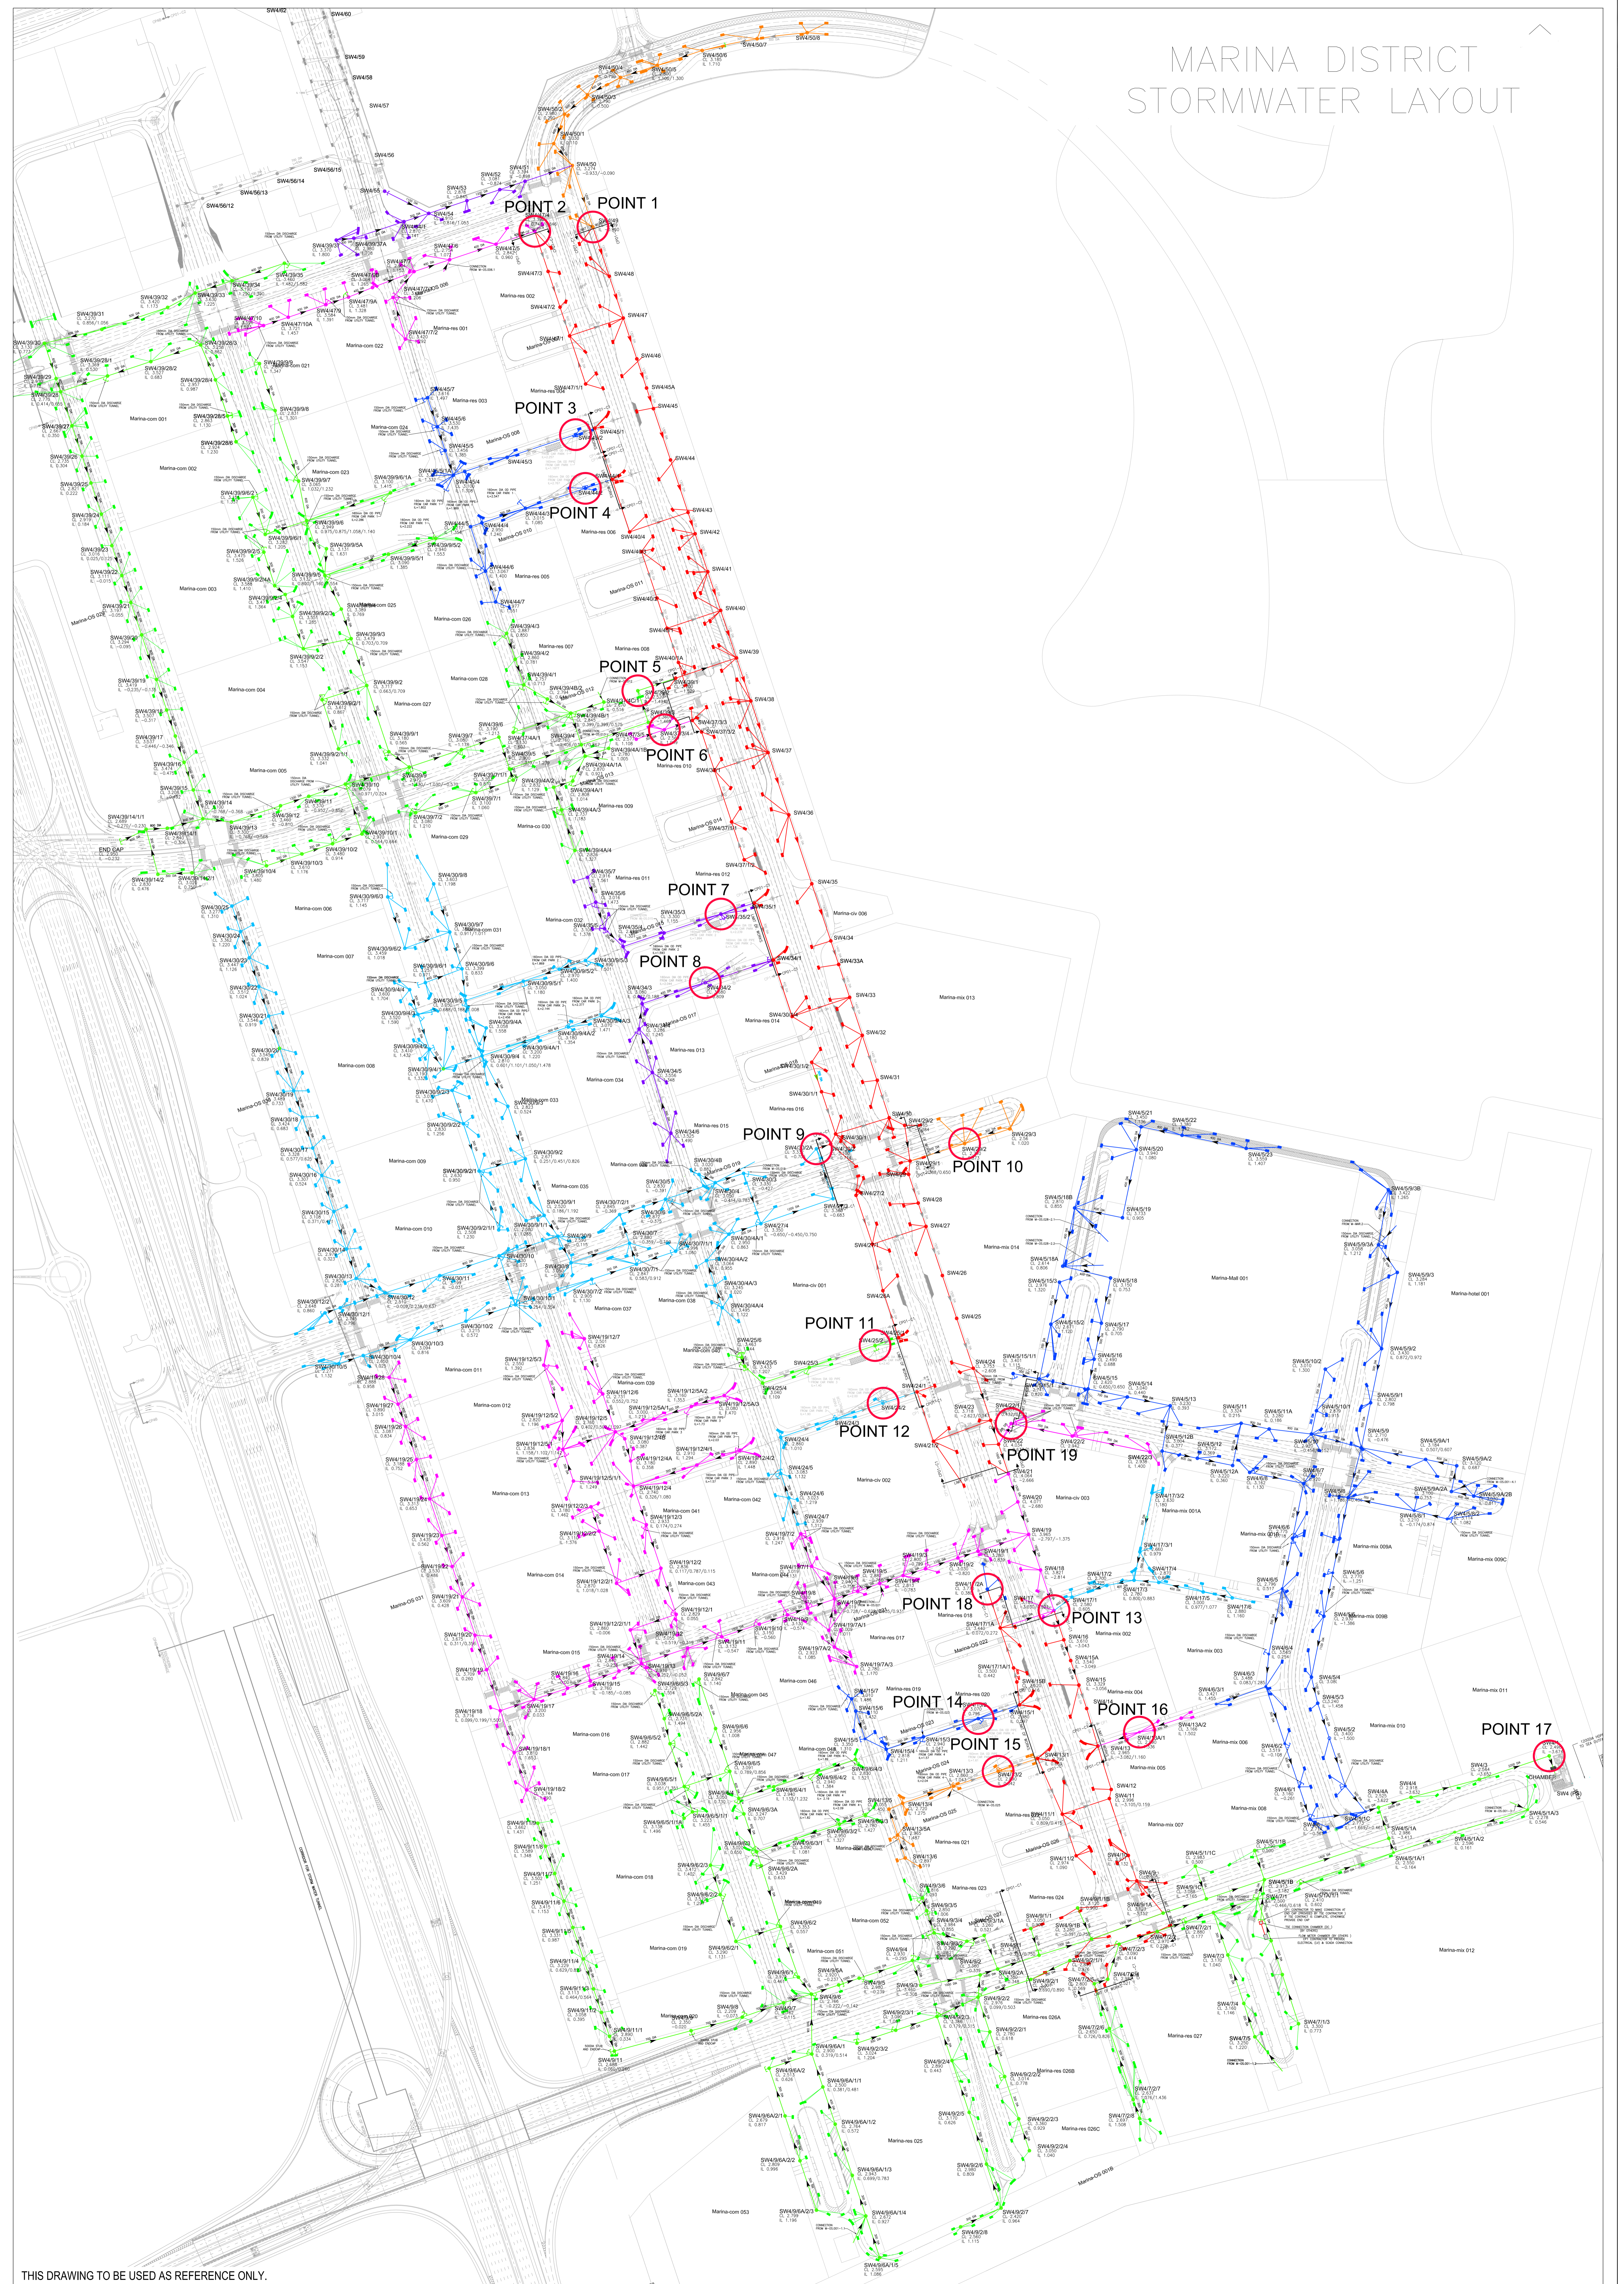

THIS DRAWING TO BE USED AS REFERENCE ONLY.